




PROGRESS PRINT

4/4/2016


Interim Repairs - Parking Lot Area with Shielding Structure

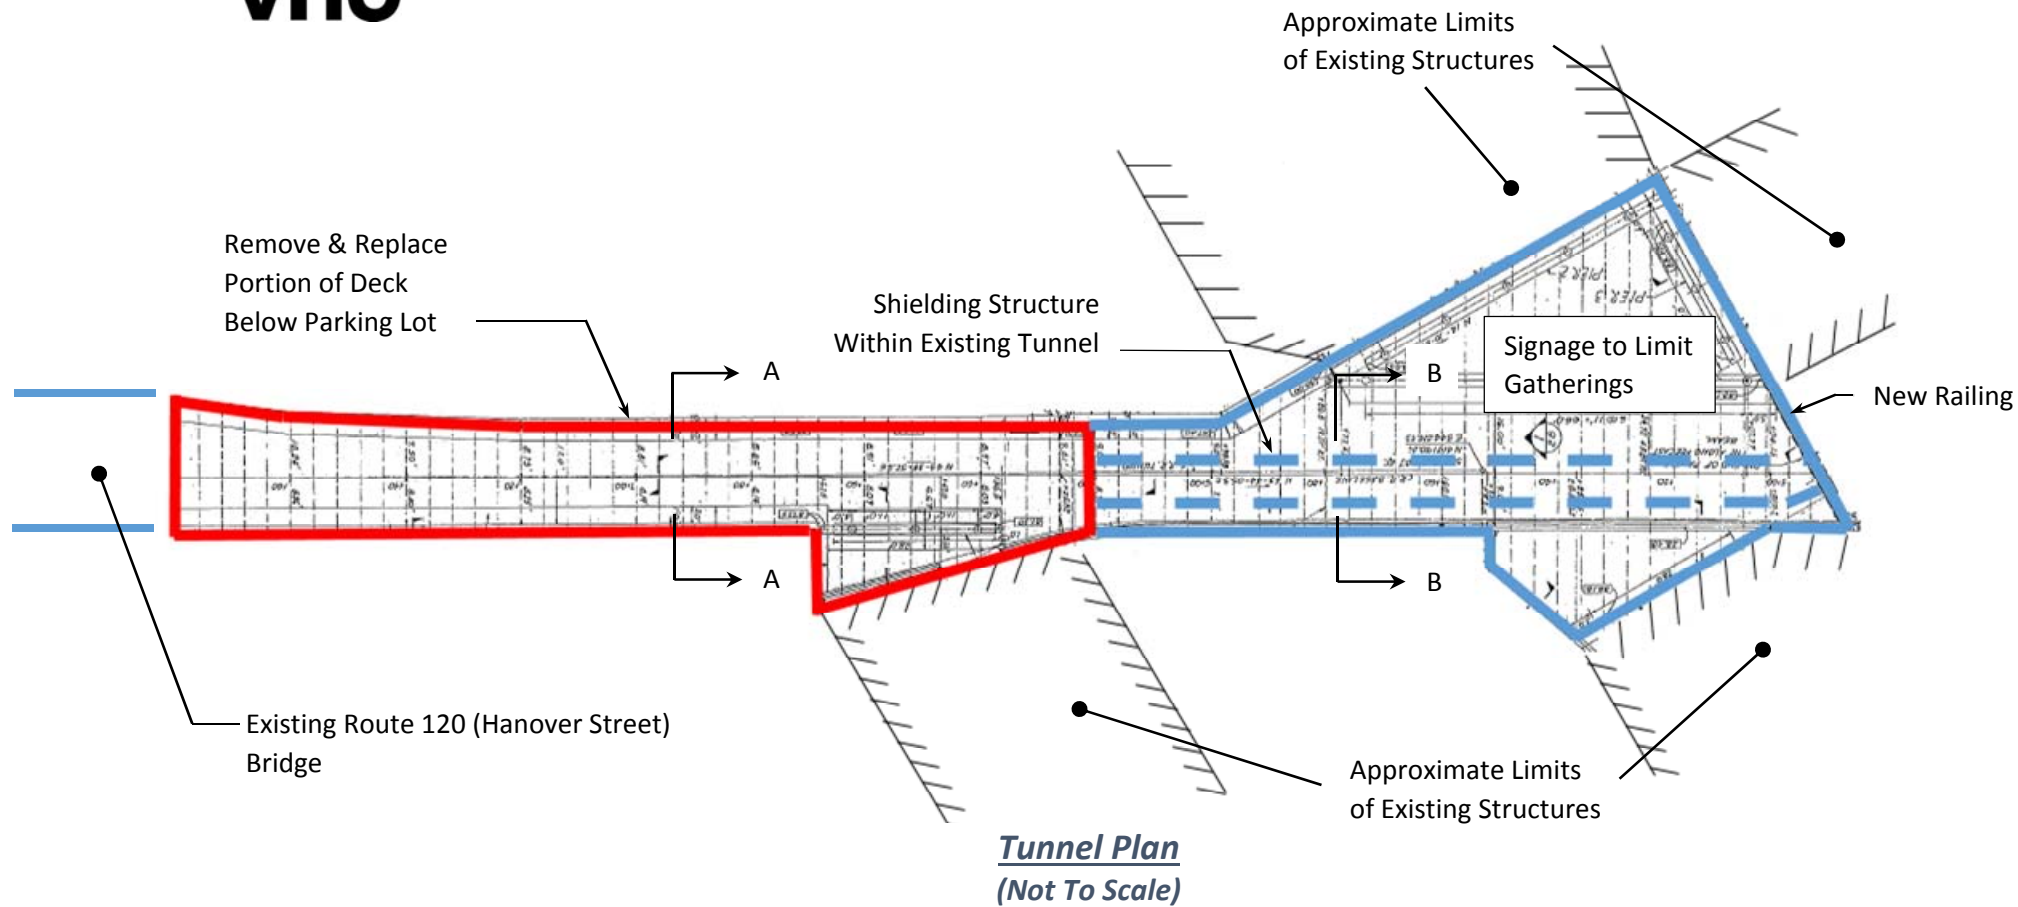


Deck Replacement Below Parking Lot

- Provides parking lot, plaza, and confined tunnel access.
- Includes signage to limit gatherings on plaza.
- Includes a shielding structure below the plaza area within existing tunnel.
- New railings at end of plaza next to stairs.

Estimated Cost: \$900,000

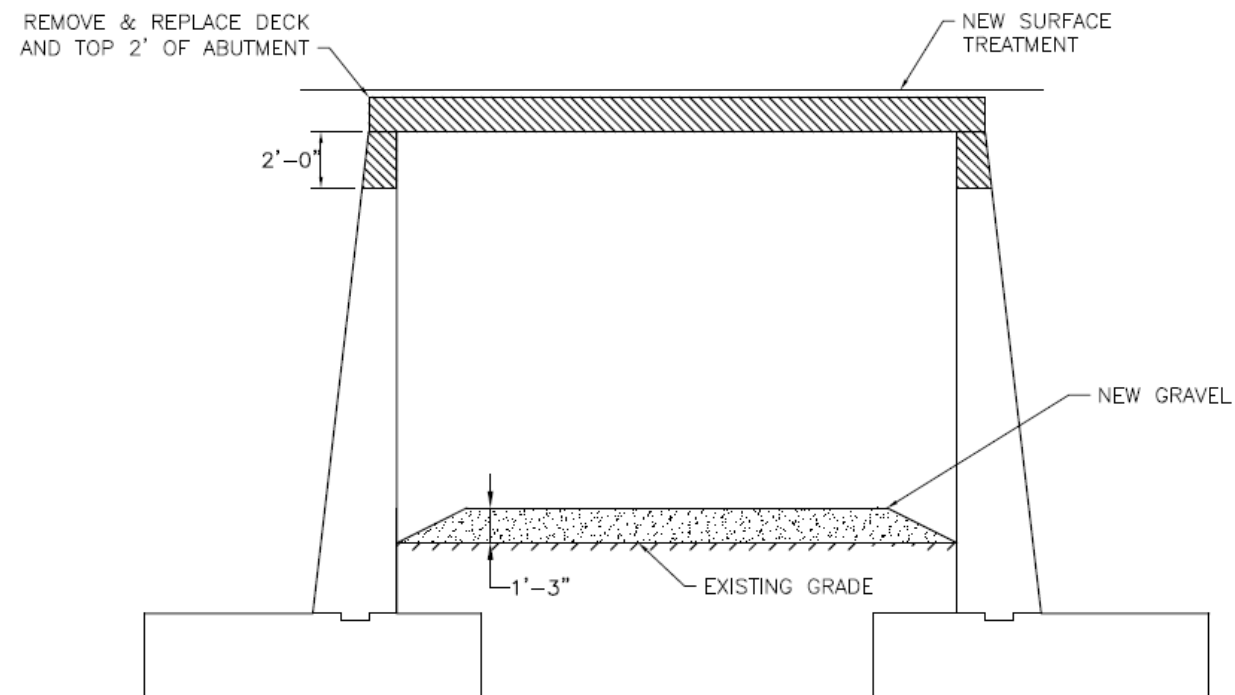


Section A-A
(Not To Scale)

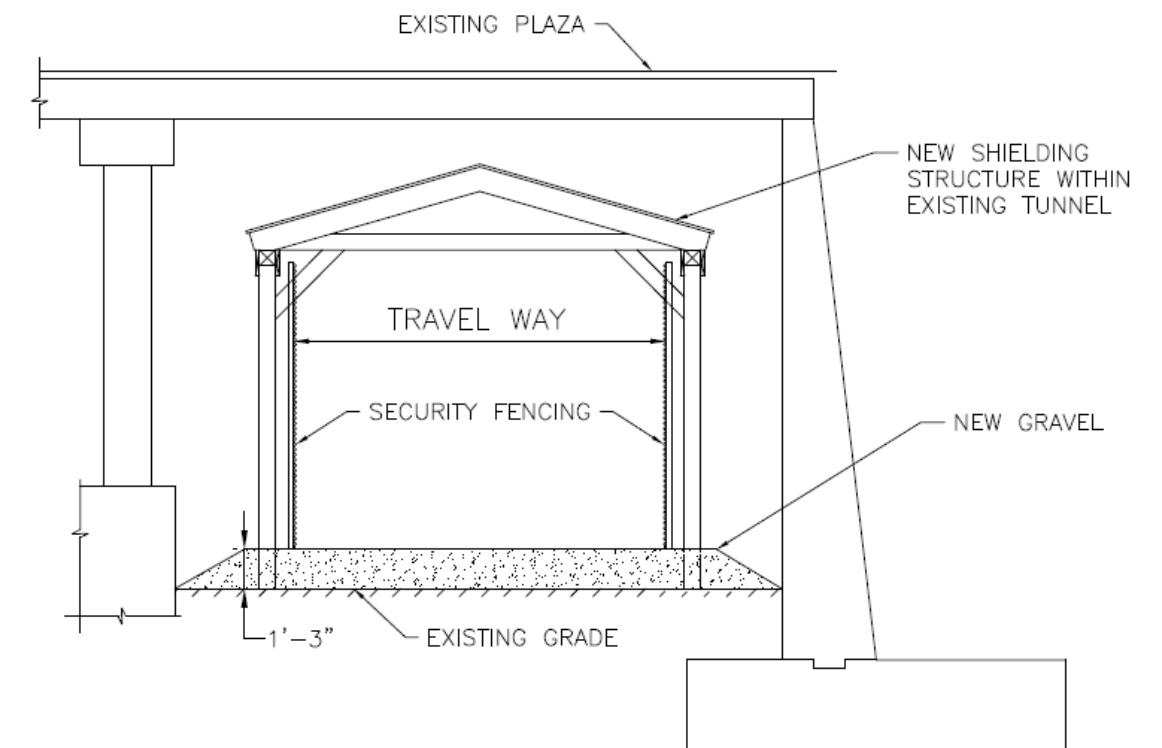

Section B-B
(Not To Scale)



Interim Repairs – Shielding Structure Within Existing Tunnel

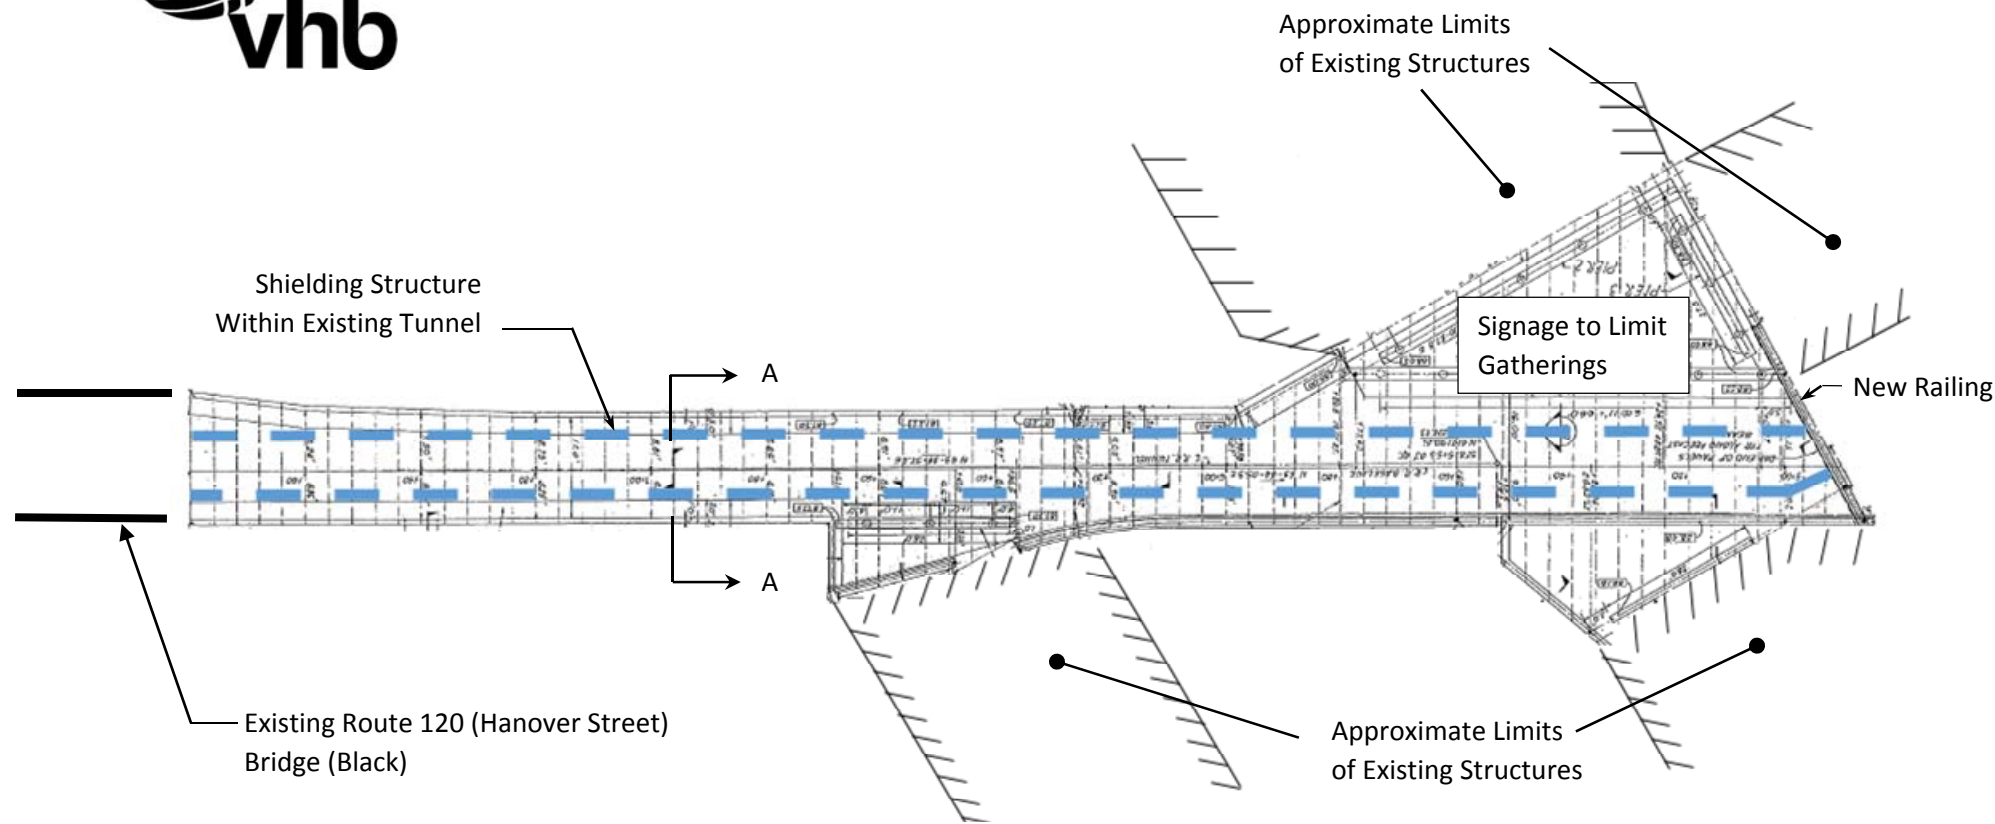


Tunnel Plan
(Not To Scale)

Temporary Structure Inside of Tunnel

- Provides confined tunnel access for pedestrian use.
- Prohibits vehicular parking above tunnel.
- Includes signage to limit gatherings on plaza.
- New railing at end of plaza next to stairs.

Estimated Cost: \$200,000

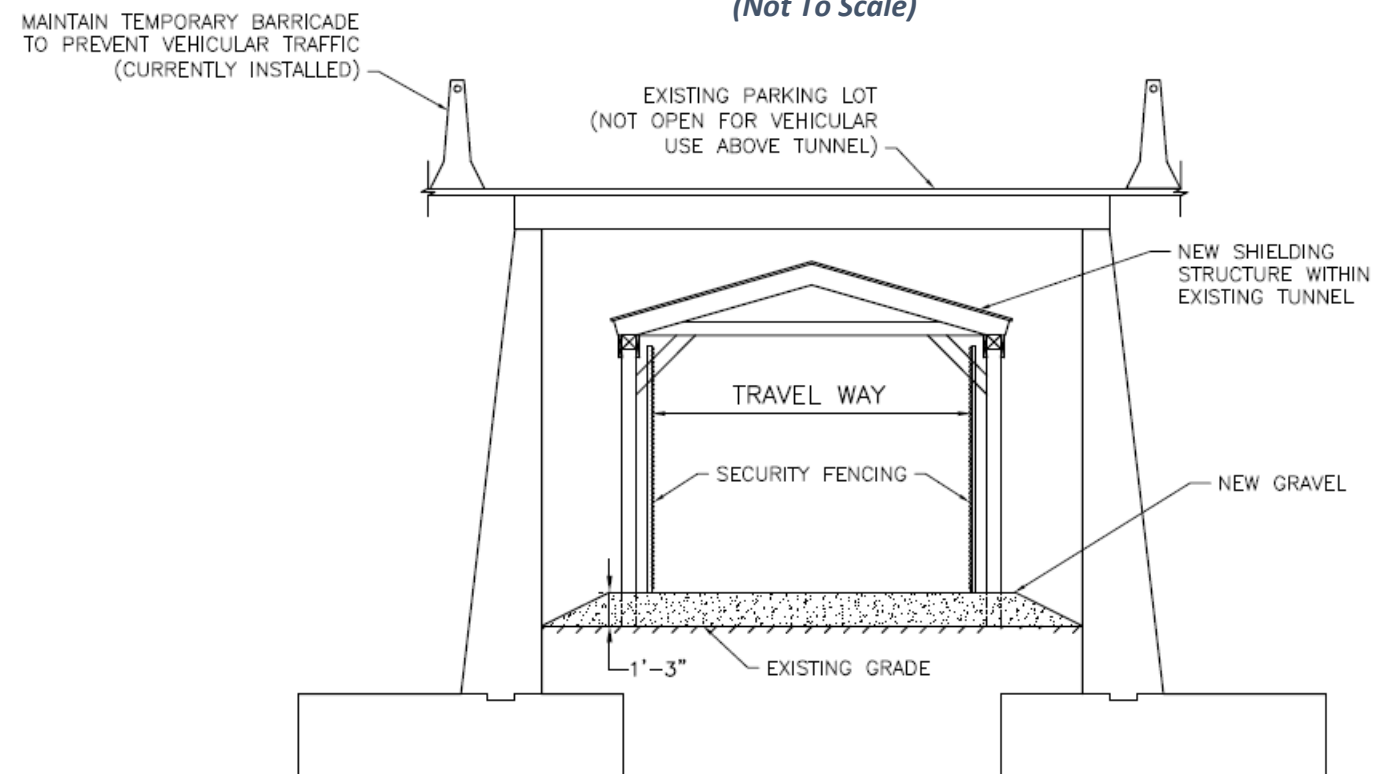

Section A-A
(Not To Scale)